



Springlake

SUBJECT TO CHANGE

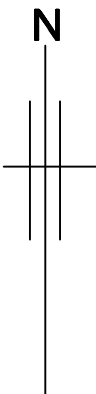

MOUNT BARKER
PARKSIDE RELEASE STAGE 2

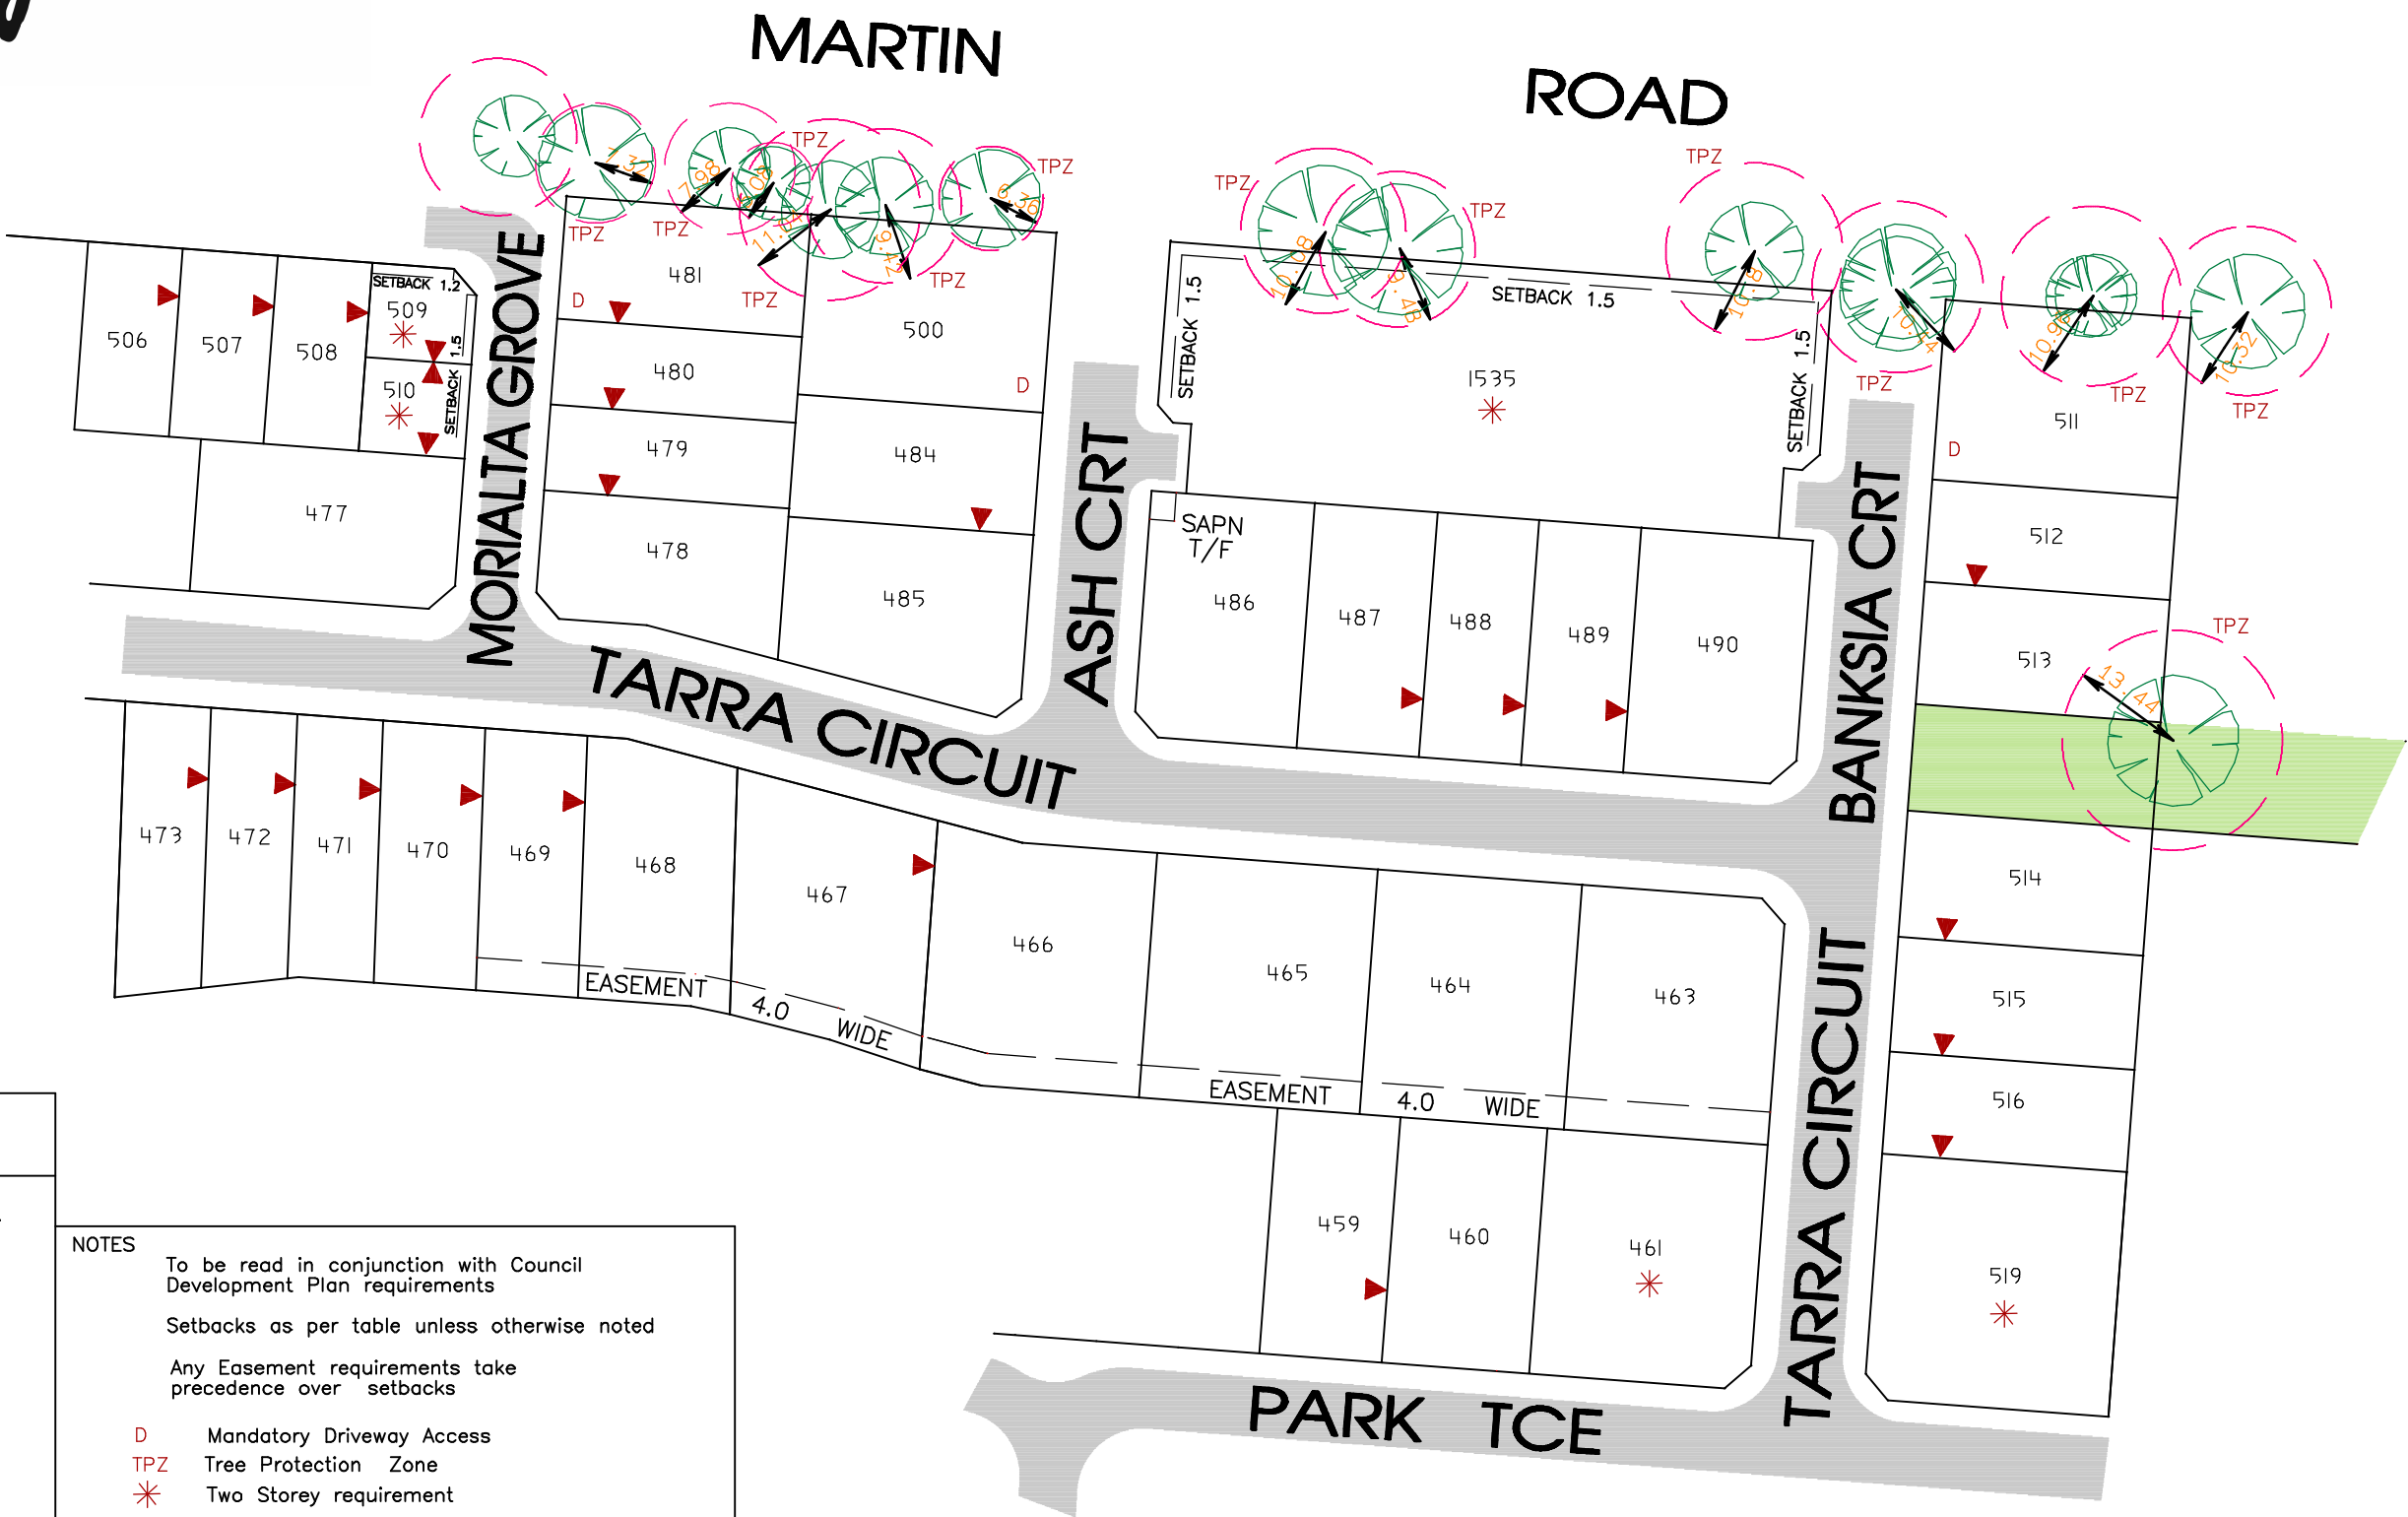

BUILDING ENVELOPE PLAN

Streetfront Boundary Setbacks

PRIMARY STREET 3.0m
SECONDARY STREET 1.5m
GARAGE/CARPORT 5.5m

Side Boundary Setbacks

0.9m (where no Zero Lot Line)
◄ indicates Zero Lot Line

Rear Boundary

0.9m SETBACK

NOTES

To be read in conjunction with Council Development Plan requirements
Setbacks as per table unless otherwise noted
Any Easement requirements take precedence over setbacks

- D Mandatory Driveway Access
- TPZ Tree Protection Zone
- * Two Storey requirement

The information on this plan is subject to change and final Council approval/amendments

Date 19-11-18