


NOTE:

The information included on this drawing is provided at your request. No guarantee is given or implied as to the accuracy of any of the information shown on the plan. All levels, location of service easements and any other information shown in this drawing are subject to change without any notification. Builders/allotment owners must undertake a survey by a licensed surveyor to confirm all services and levels. The attached information shall be used as a guide only and Greenhill Engineers shall not be liable or responsible for its accuracy. No responsibility is accepted by Greenhill Engineers for any loss or damage caused by reliance upon the attached information and/or error, omission, misdirection or misstatement therein whether caused by negligence or otherwise.

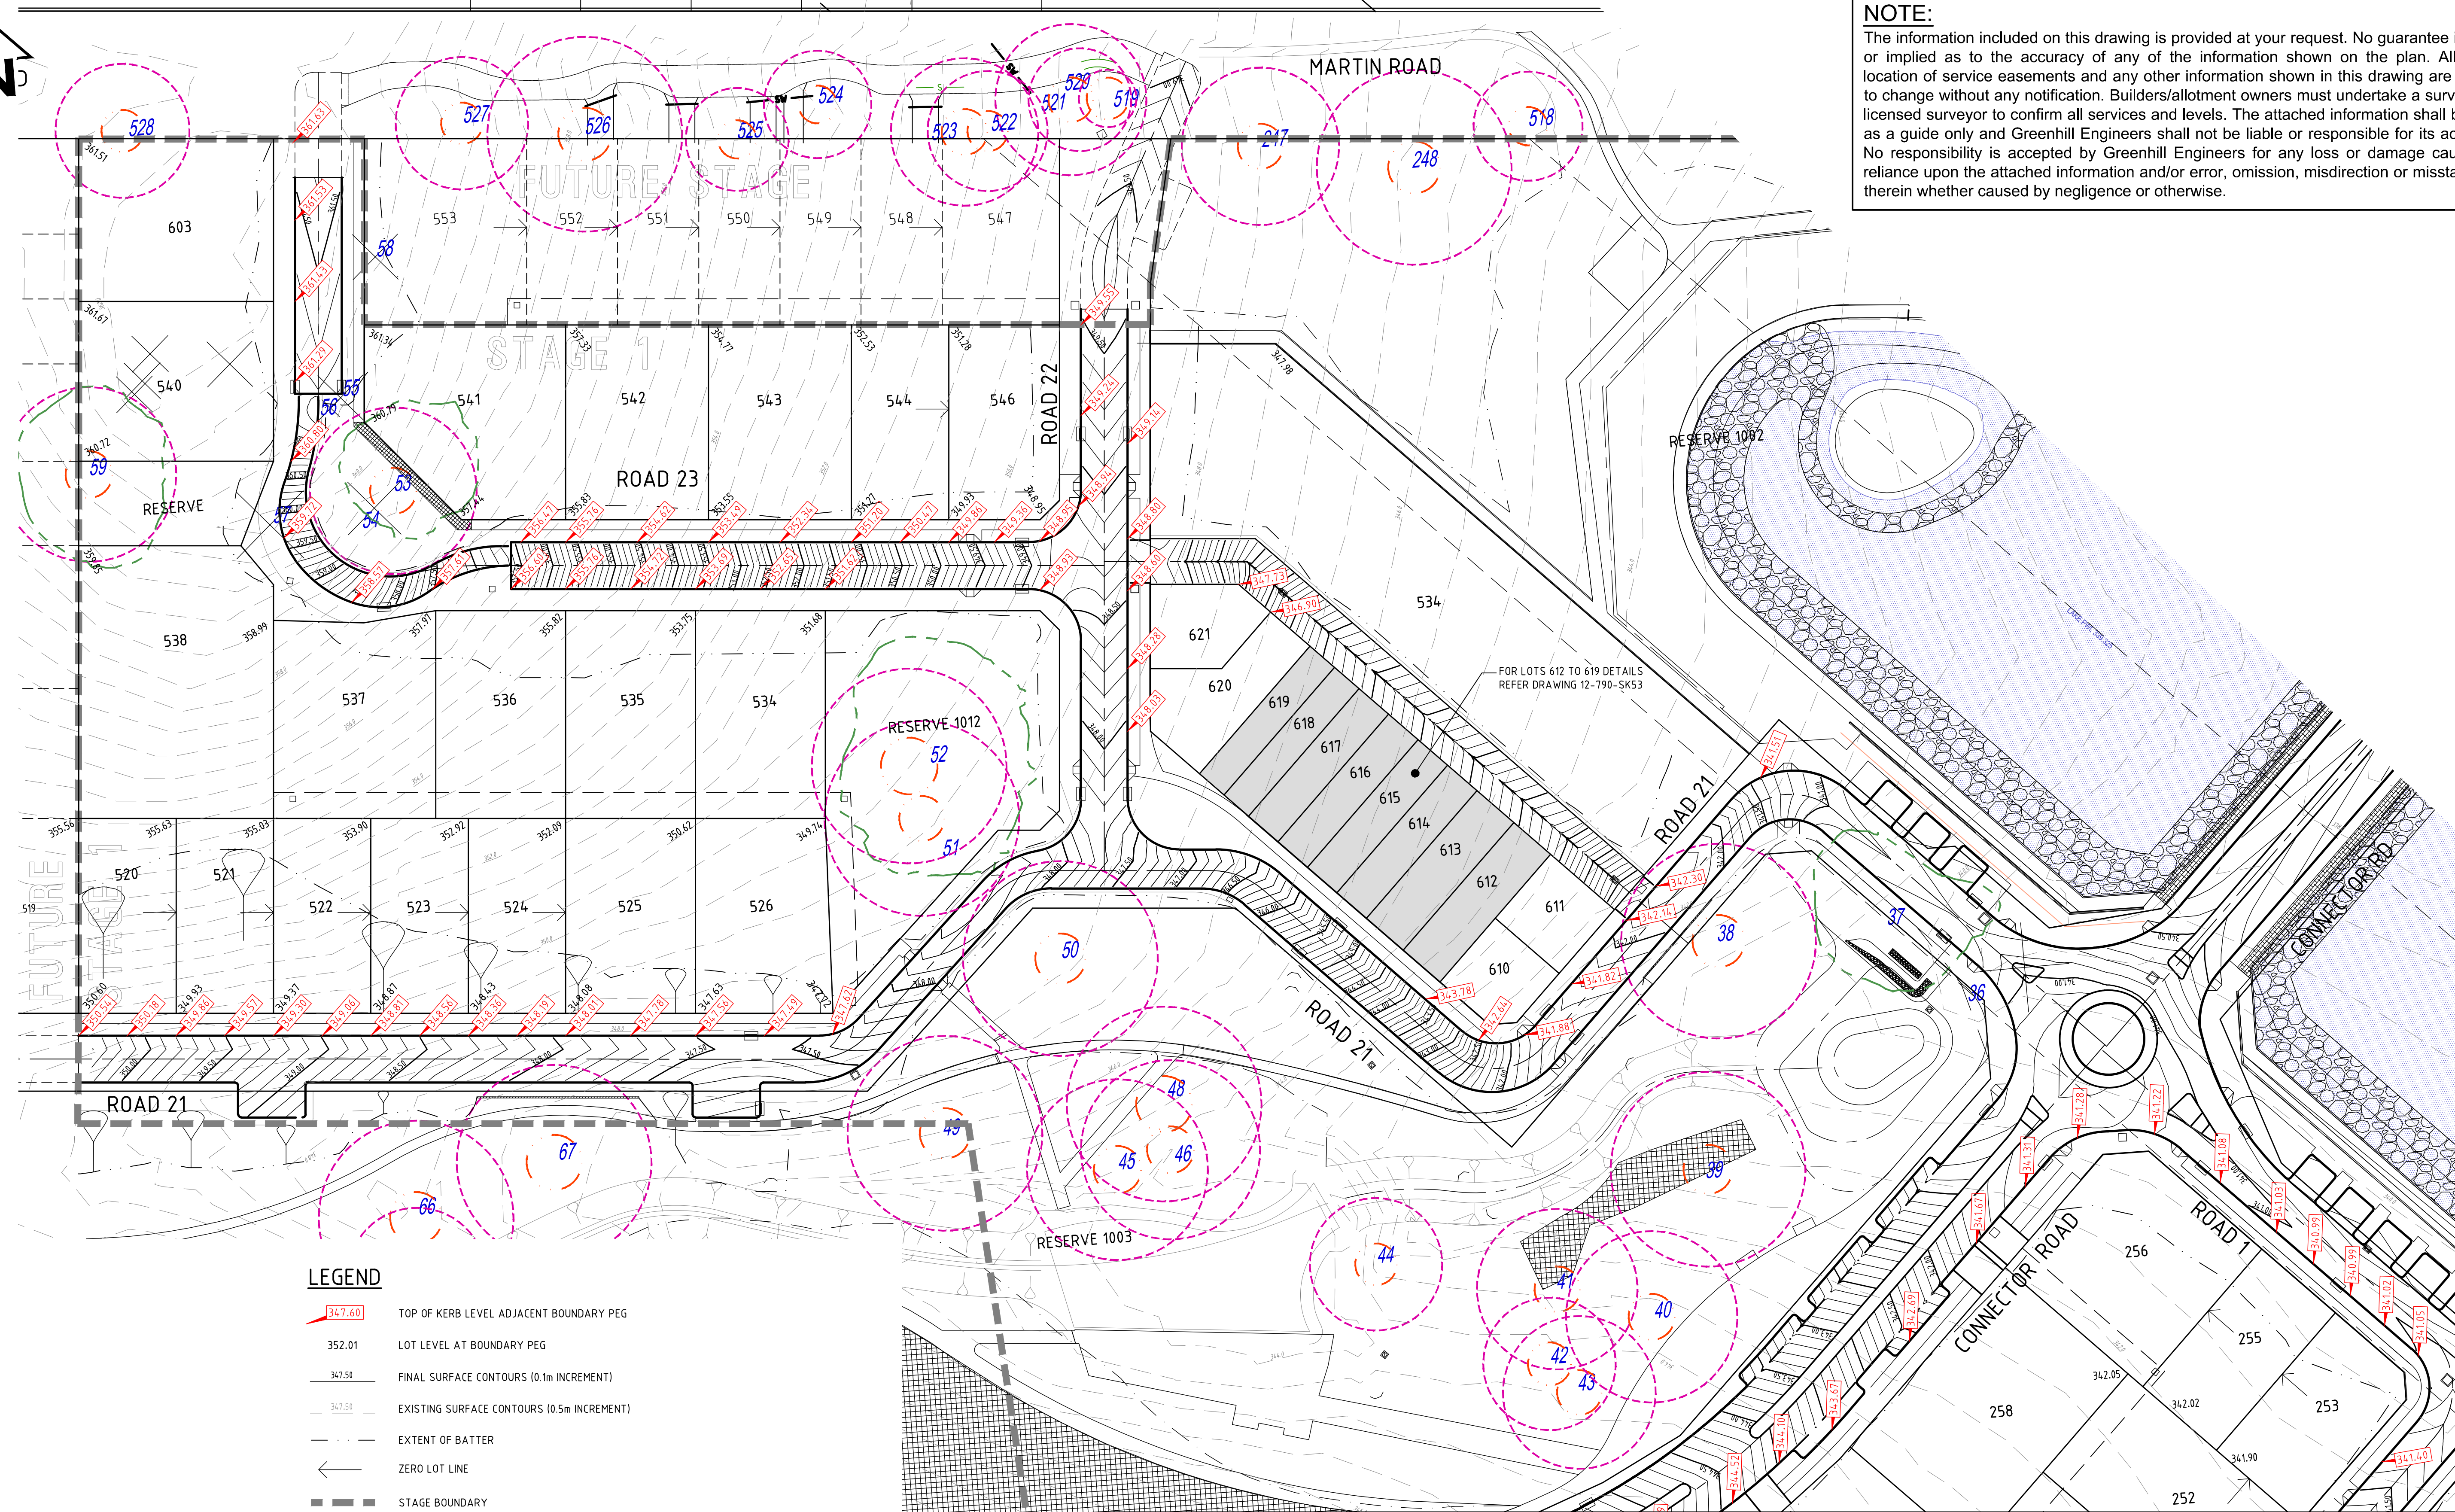


LEGEND

- TOP OF KERB LEVEL ADJACENT BOUNDARY PEG
- LOT LEVEL AT BOUNDARY PEG
- FINAL SURFACE CONTOURS (0.1m INCREMENT)
- EXISTING SURFACE CONTOURS (0.5m INCREMENT)
- EXTENT OF BATTER
- ZERO LOT LINE
- STAGE BOUNDARY

FOR CONTINUATION REFER SHEET 12-790-SK42

NOT FOR CONSTRUCTION

REVISION	DATE	DESCRIPTION	DESIGN	DRAWN	APPROVED
D	01.10.15	UPDATED AND REISSUED	CDH	JJM	
C	13.03.15	LOT LAYOUT AMENDED	CDH	JJM	
B	17.11.14	LOT LAYOUT AMENDED	CDH	JJM	
A	16.07.14	ISSUED FOR COMMENT	CDH	JJM	
REVISION HISTORY					

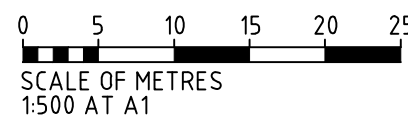

DESIGN	CH	DESIGN CHECK	
DRAWN	JJM	DRAFTING CHECK	
APPROVED		DATE	
CAD FILE: 12-790-SK41			
THIS DRAWING REMAINS THE PROPERTY OF GREENHILL ENGINEERS PTY LTD AND MAY NOT BE COPIED IN ANY WAY WITHOUT PRIOR APPROVAL FROM THIS COMPANY. © GREENHILL ENGINEERS PTY LTD			

GREENHILL

Level 1, 64 Hindmarsh Square
Adelaide SA 5000
T: 08 8406 1300
F: 08 8215 0018



ABN 39 061 222 964

MARTIN ROAD DEVELOPMENTS PTY LTD
SPRINGLAKE - PHASE 1, STAGE 1
LOTS 50 AND 51 MARTIN ROAD, MOUNT BARKER

**TOP OF KERB LEVELS PLAN
SHEET 1 OF 2**

DRAWING NUMBER
12-790-SK41

REVISION
D