

PURPOSE:	DIVISION	AREA NAME:	MOUNT BARKER	APPROVED:	
MAP REF:	6627/07/N	COUNCIL:	MOUNT BARKER DISTRICT COUNCIL	DEPOSITED/FILED:	
LAST PLAN:	D#####	DEVELOPMENT NO:	580/D070/15/002		SHEET 1 OF 3
					70191_text_01_v01

AGENT DETAILS:	ALEXANDER & SYMONDS PTY LTD 1ST FLOOR 11 KING WILLIAM ST KENT TOWN SA 5067 PH: 81301666 FAX: 83620099	SURVEYORS CERTIFICATION:
AGENT CODE:	ALSY	
REFERENCE:	A039718LTOS1(A)	

SUBJECT TITLE DETAILS:									
PREFIX	VOLUME	FOLIO	OTHER	PARCEL	NUMBER	PLAN	NUMBER HUNDRED / IA / DIVISION	TOWN	REFERENCE NUMBER
PT CT	5776	473		ALLOTMENT(S)	501	D	##### MACCLESFIELD		
OTHER TITLES AFFECTED:									

EASEMENT DETAILS:									
STATUS	LAND BURDENED	FORM	CATEGORY	IDENTIFIER	PURPOSE	IN FAVOUR OF	CREATION		

ANNOTATIONS:

SHEET 2 OF 3


70191_pland_1_V01

BEARING DATUM: MGA 2020 ZONE 54
 DERIVATION: PM 6627/27705 TO 6627/14226
 TOTAL AREA: 1.849ha




REFERENCE MARKS

CNR	BEARING	FROM	DIST	PM NO
1	110°34'	PM FD	4.3.78	6627/27705
2	180°37'	PM FD	28.4.4	6627/13274
3	88°02'	PM FD	14.89	6627/28505
4	270°54'	PM FD	0.4.1	6627/14226


ENLARGEMENT A2
 NOT TO SCALE

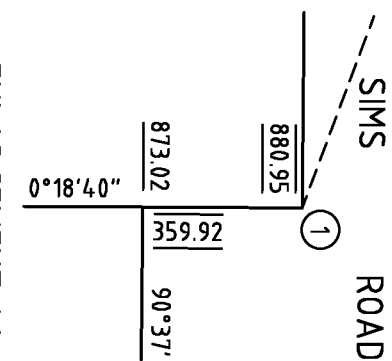

ENLARGEMENT B2
 NOT TO SCALE

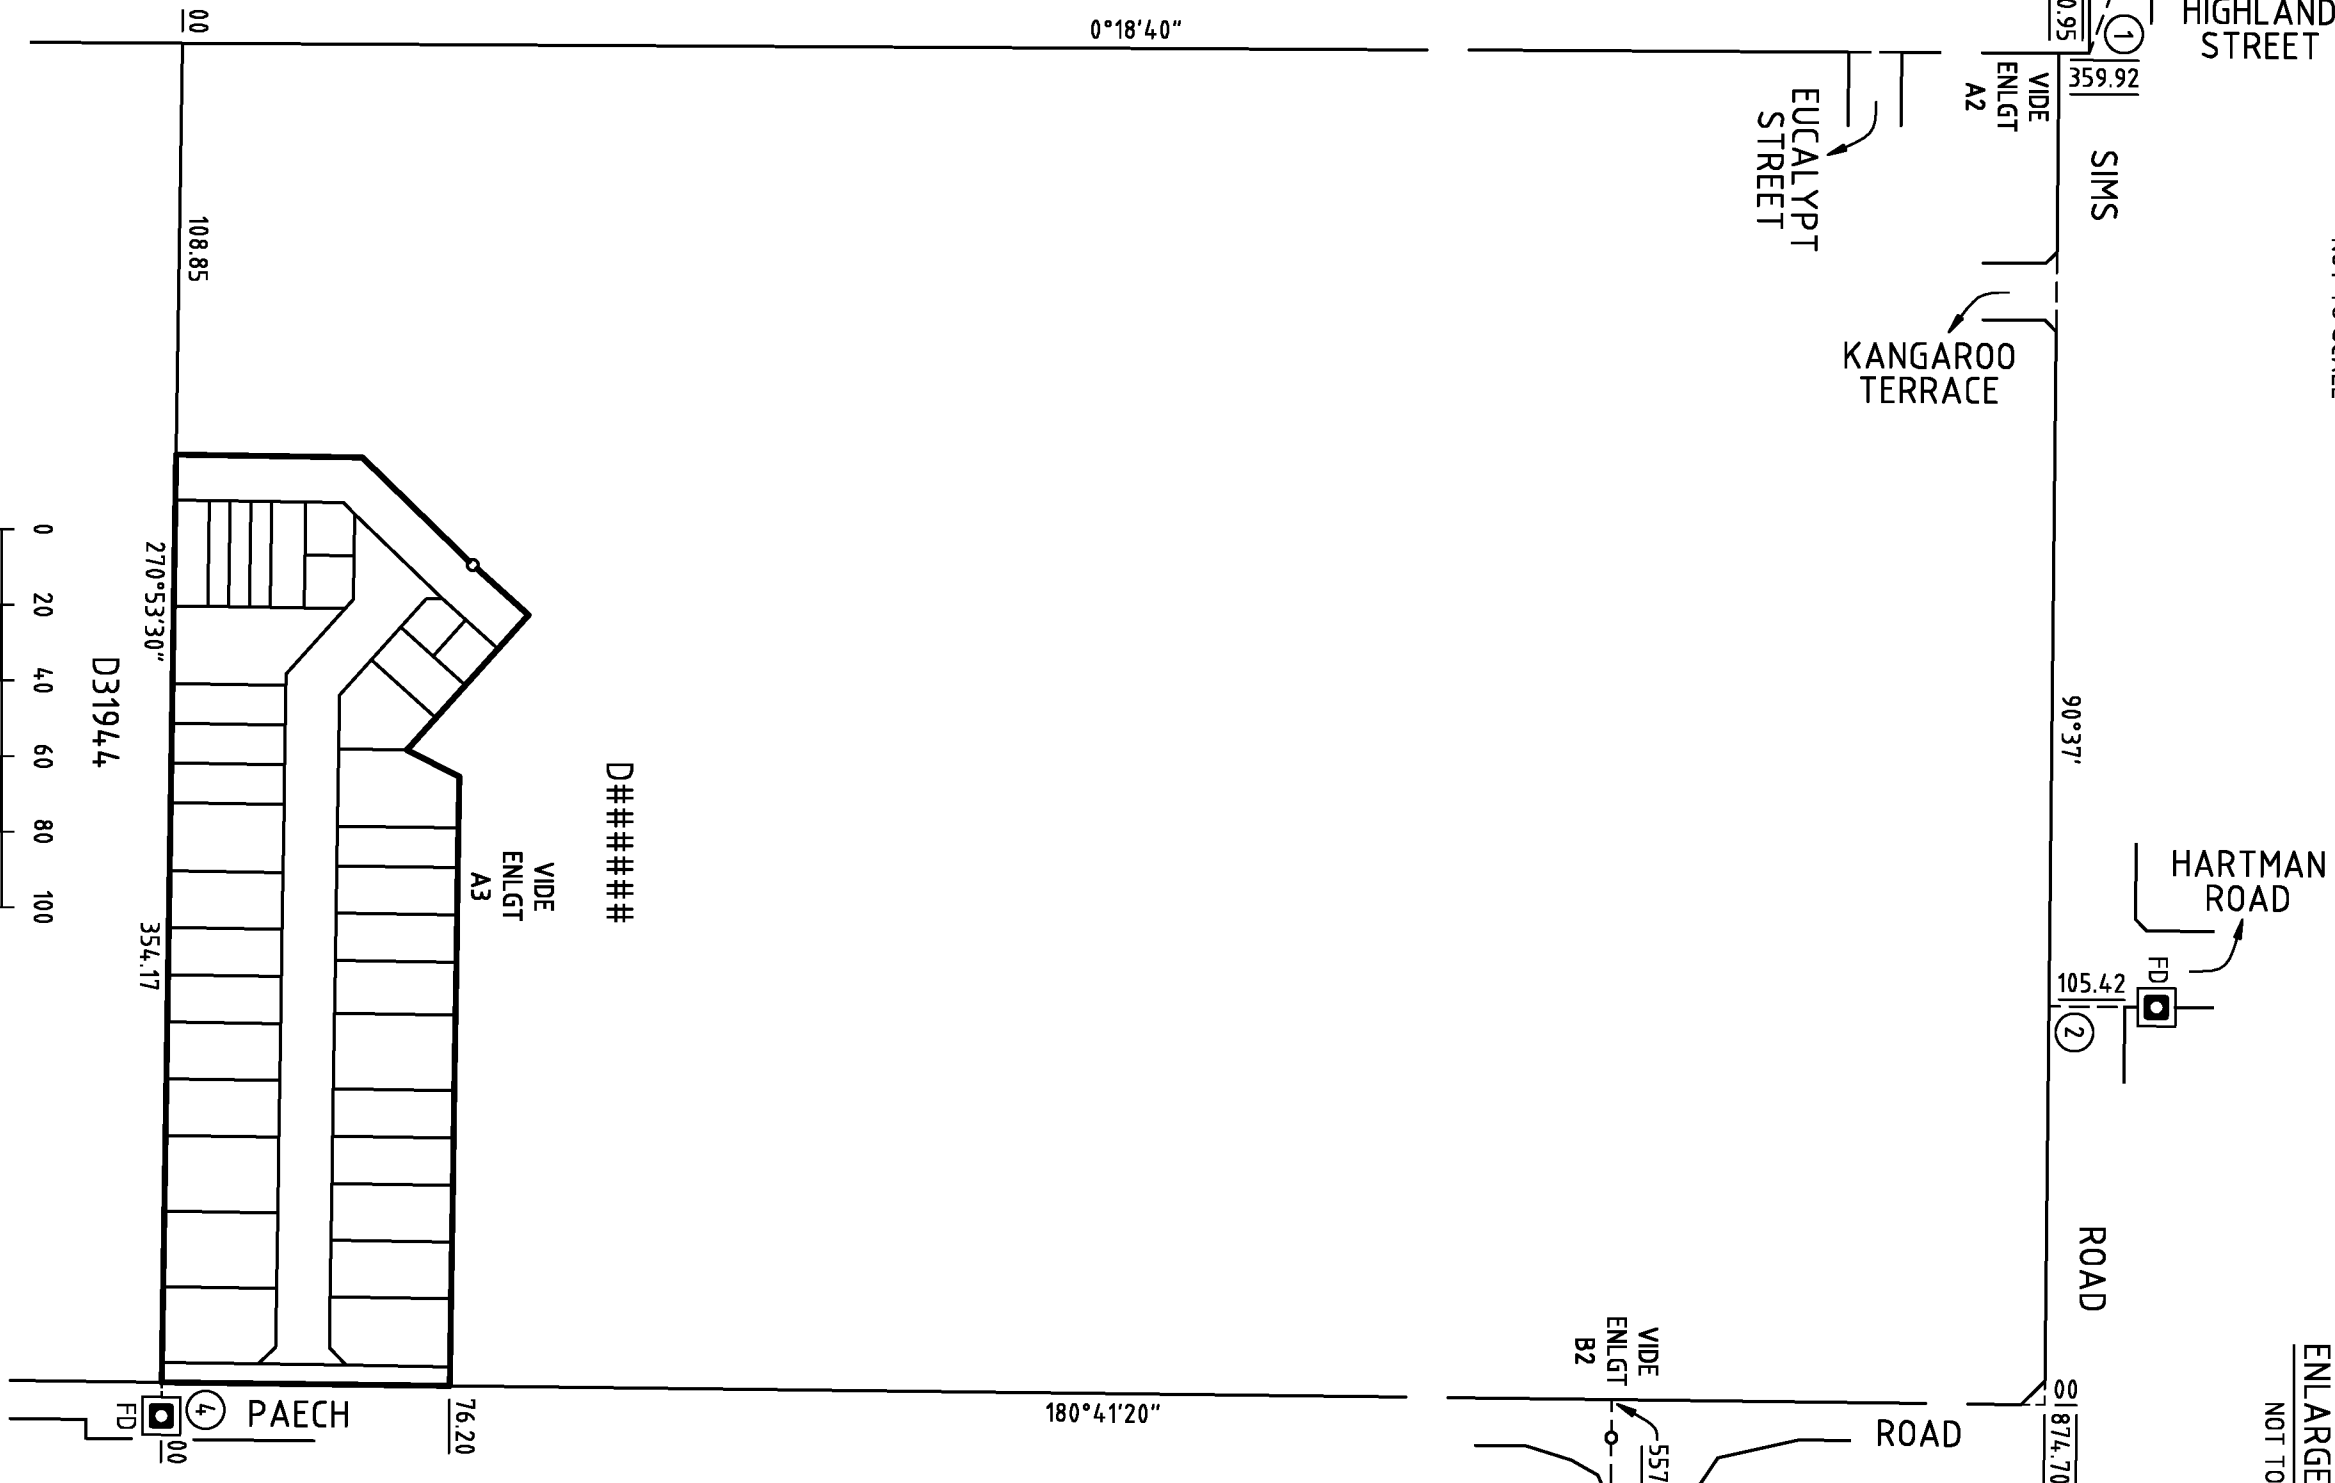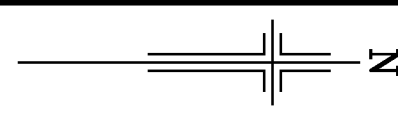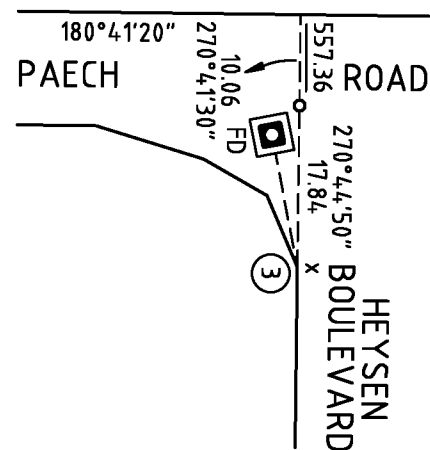


D#####

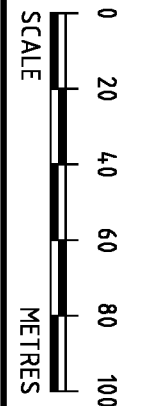

Alexander & Symonds Pty.Ltd.
 11 KING WILLIAM STREET, KENT TOWN
 P.O. BOX 1000 KENT TOWN 5071
 Tel (08) 8130 1666 Fax (08) 8362 0099 A.B.N. 93 007 753 988

REFERENCE A039718LTOS1A(C)	SPRINGBROOK
DMM 02/12/2019	STAGE 1A





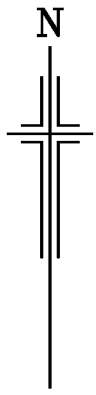


SHEET 3 OF 3

70191_pland_2_V01

REFERENCE MARKS

CNR	BEARING	FROM	DIST	PM NO
4	270°54'	PM FD	0.41	6627/14226
5		PM		6627/29185
6		PM		6627/29186

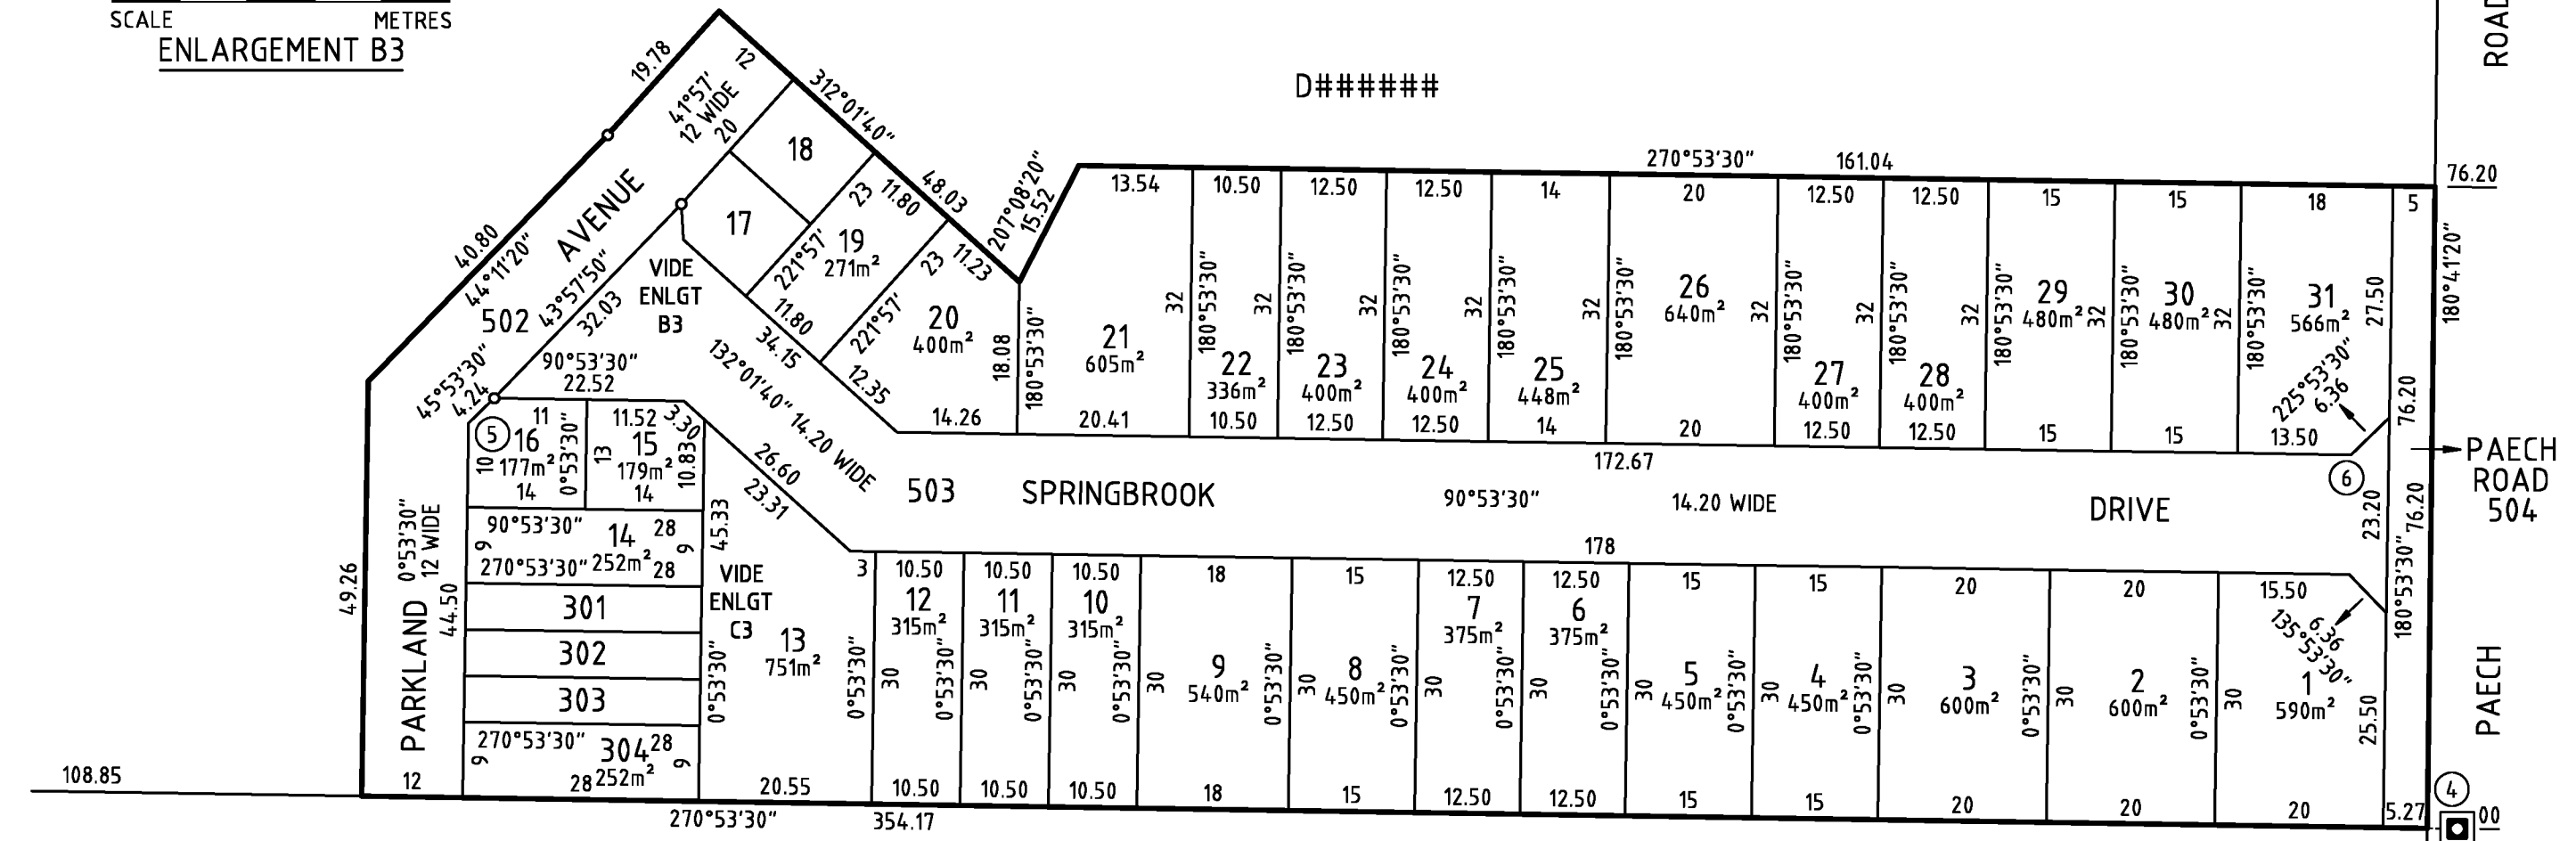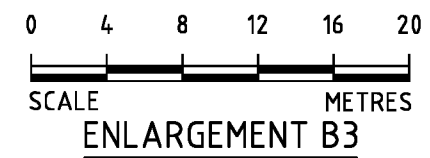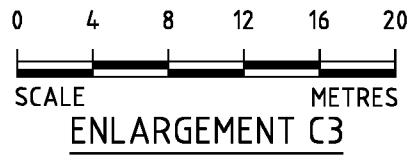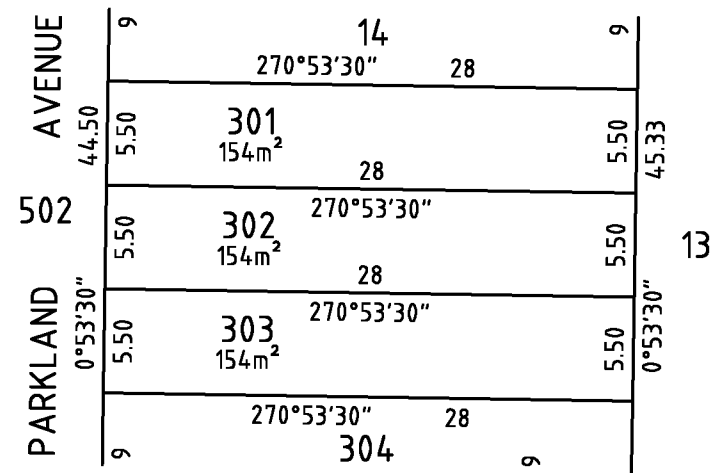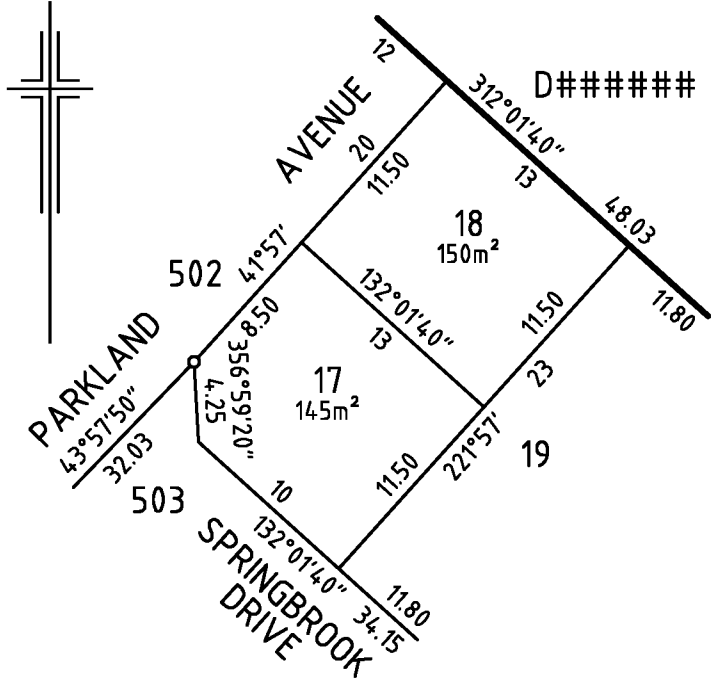

Alexander & Symonds Pty.Ltd.
 11 KING WILLIAM STREET, KENT TOWN
 P.O. BOX 1000 KENT TOWN 5071
 Tel (08) 8130 1666 Fax (08) 8362 0099 A.B.N. 93 007 753 988
 REFERENCE A039718LTOS1A(C) SPRINGBROOK
 DMM 02/ 11/2019 RSW STAGE 1A

