

DISCLAIMER
 © GREENHILL Engineers Pty Ltd (GREENHILL)
 The information provided remains the intellectual property of GREENHILL and our provision of the information is subject to the following conditions:

- The files must not be provided to any third party without the written permission of GREENHILL.
- The files are provided for the purpose of review only and shall not be modified or incorporated into other files or models for other projects or used for any other purpose than review without the written permission of GREENHILL.


The information included in the electronic files is provided at your request. No guarantee is given or implied as to the accuracy of any of the information shown. All levels, location of service easements and any other information shown are subject to change without any notification. Builders/allotment owners must undertake a survey by a licensed surveyor to confirm all services and levels. The information shall be used as a guide only and GREENHILL shall not be liable or responsible for its accuracy.

No responsibility is accepted by GREENHILL for any loss or damage caused by reliance upon the information and/or error, omission, misdirection or misstatement therein whether caused by negligence or otherwise.

For the avoidance of doubt this information is provided on the basis you agree that GREENHILL is not accountable or responsible for the information provided as outlined above.

LEGEND

- ALLOTMENT BENCH PAD
- ALLOTMENT BENCH LEVEL
- RETAINING WALL & NOMINAL HEIGHT IN MILLIMETERS
- RETAINING WALL
- LEVELS ON RETAINING WALL (TW = TOP OF WALL, BW = BOTTOM OF WALL) *REFERS TO INDICATIVE LEVELS
- BOTTOM OF BATTER
- TOP OF BATTER
- DESIGN SURFACE CONTOUR - (0.10m INCREMENT)
- TOP OF KERB LEVEL ADJACENT BOUNDARY PEG
- DESIGNED SURFACE LEVEL AT BOUNDARY
- STAGE BOUNDARY
- 15m WIDE CONCRETE FOOTPATH
- INDICATIVE DRIVEWAY LOCATION

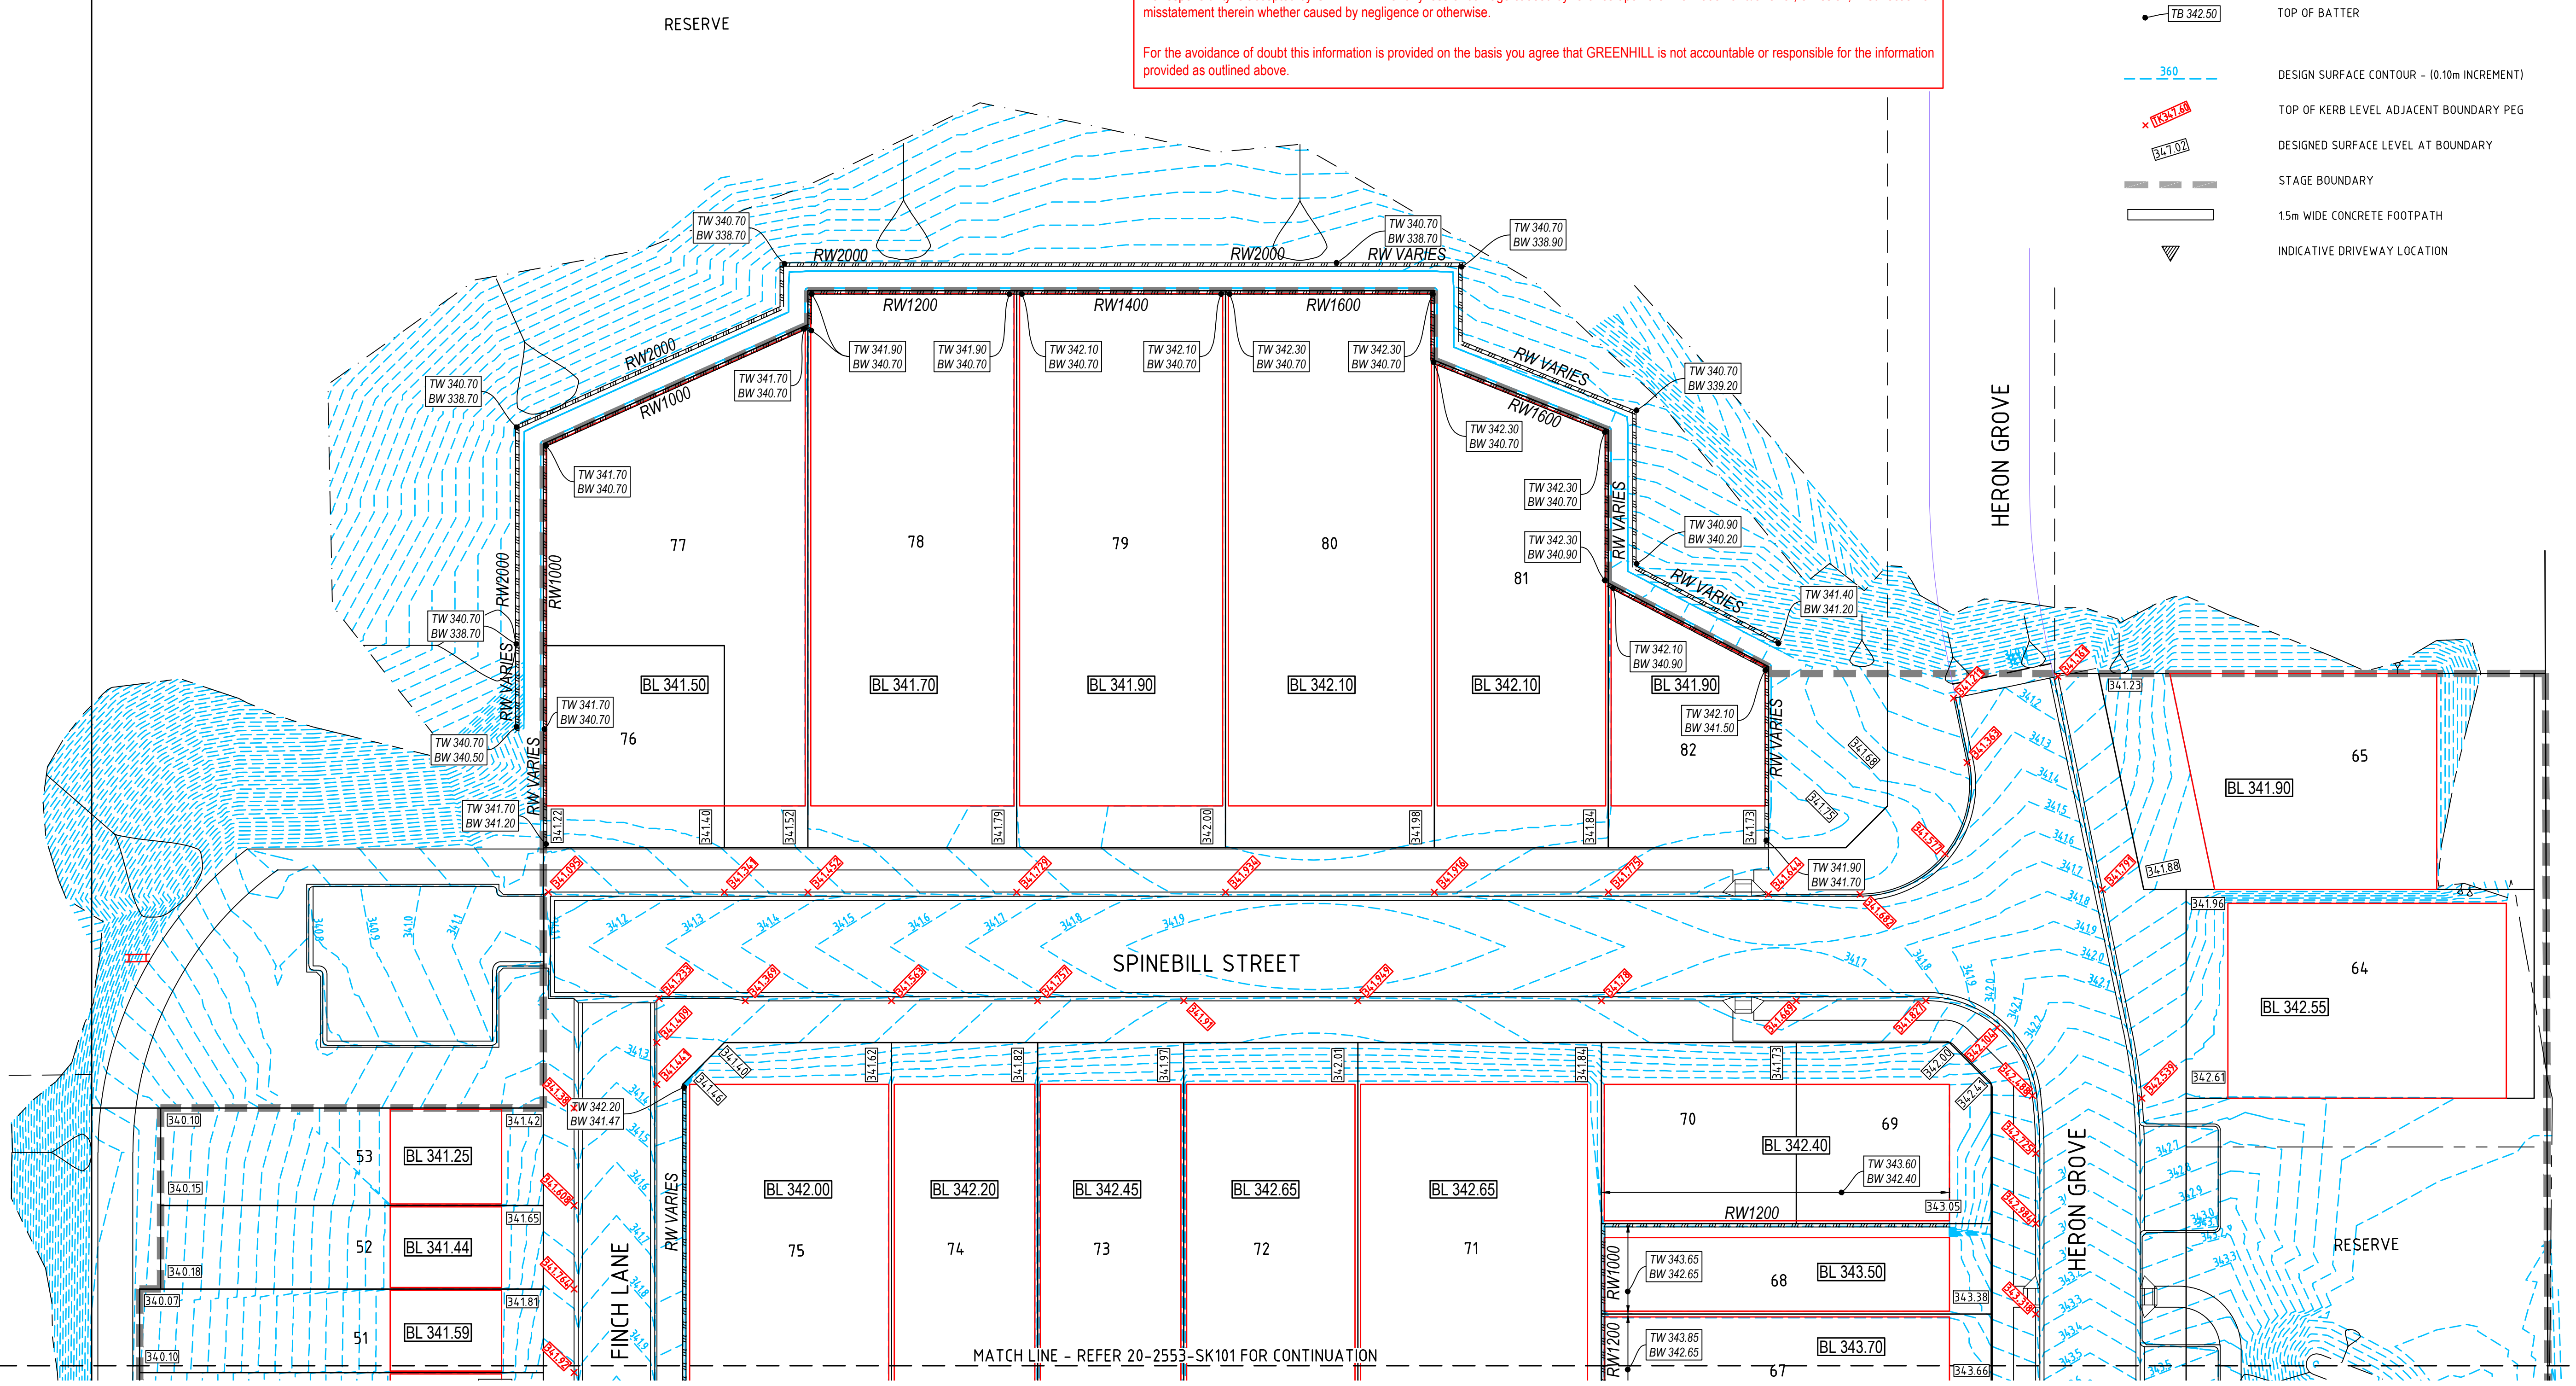

REVISION	DATE	DESCRIPTION	DESIGN	DRAWN	APPROVED
A	08.04.21	ISSUED FOR INFORMATION	CH	LH	

SCALE OF METRES
 1:250 AT A1

MATCH LINE - REFER 20-2553-SK101 FOR CONTINUATION

DESIGN	CH	DESIGN CHECK	
DRAWN	LH	DRAFTING CHECK	
APPROVED		DATE	
CAD FILE 20-2553-SK102			
A1			

GREENHILL
 Level 1, 178 Fullarton Road
 Dulwich, SA 5065
 T: 08 8406 1300

ABN 39 061 222 964

PAECH ROAD DEVELOPMENT
 SPRINGBROOK STAGE 2
 MOUNT BARKER
STAGE 2 BUILDERS PLANS
PROPOSED ALLOTMENT AND KERB LEVELS
SHEET 2 OF 2

DRAWING NUMBER
20-2553-SK102

REVISION
A